



PUBLIC WORKS AND TRANSPORTATION
320 E. JEFFERSON BLVD., ROOM 321
DALLAS, TEXAS 75203

November 3, 2010

Upper Level D Meeting Room Construction
Dallas Convention Center
650 S. Griffin Street
Dallas, Texas 75202-5005

Re: **ADDENDUM NO. 4**


NOTICE: This Addendum forms a part of the Contract Documents and modifies the original Proposal Documents dated October 15, 2010. Proposers shall acknowledge receipt of this Addendum in the space provided on the Competitive Sealed Proposal form. Failure to do so may subject the Proposer to disqualification.

This Addendum supersedes all previous Drawings, Specifications and instructions pertaining to these items.

Documents: The following 8-1/2 X 11 and 11 X 17 documents are issued herewith;

- SKS-1 – Partial Framing Plan
- SKS-2 – Section Detail

END OF ADDENDUM NO. 4

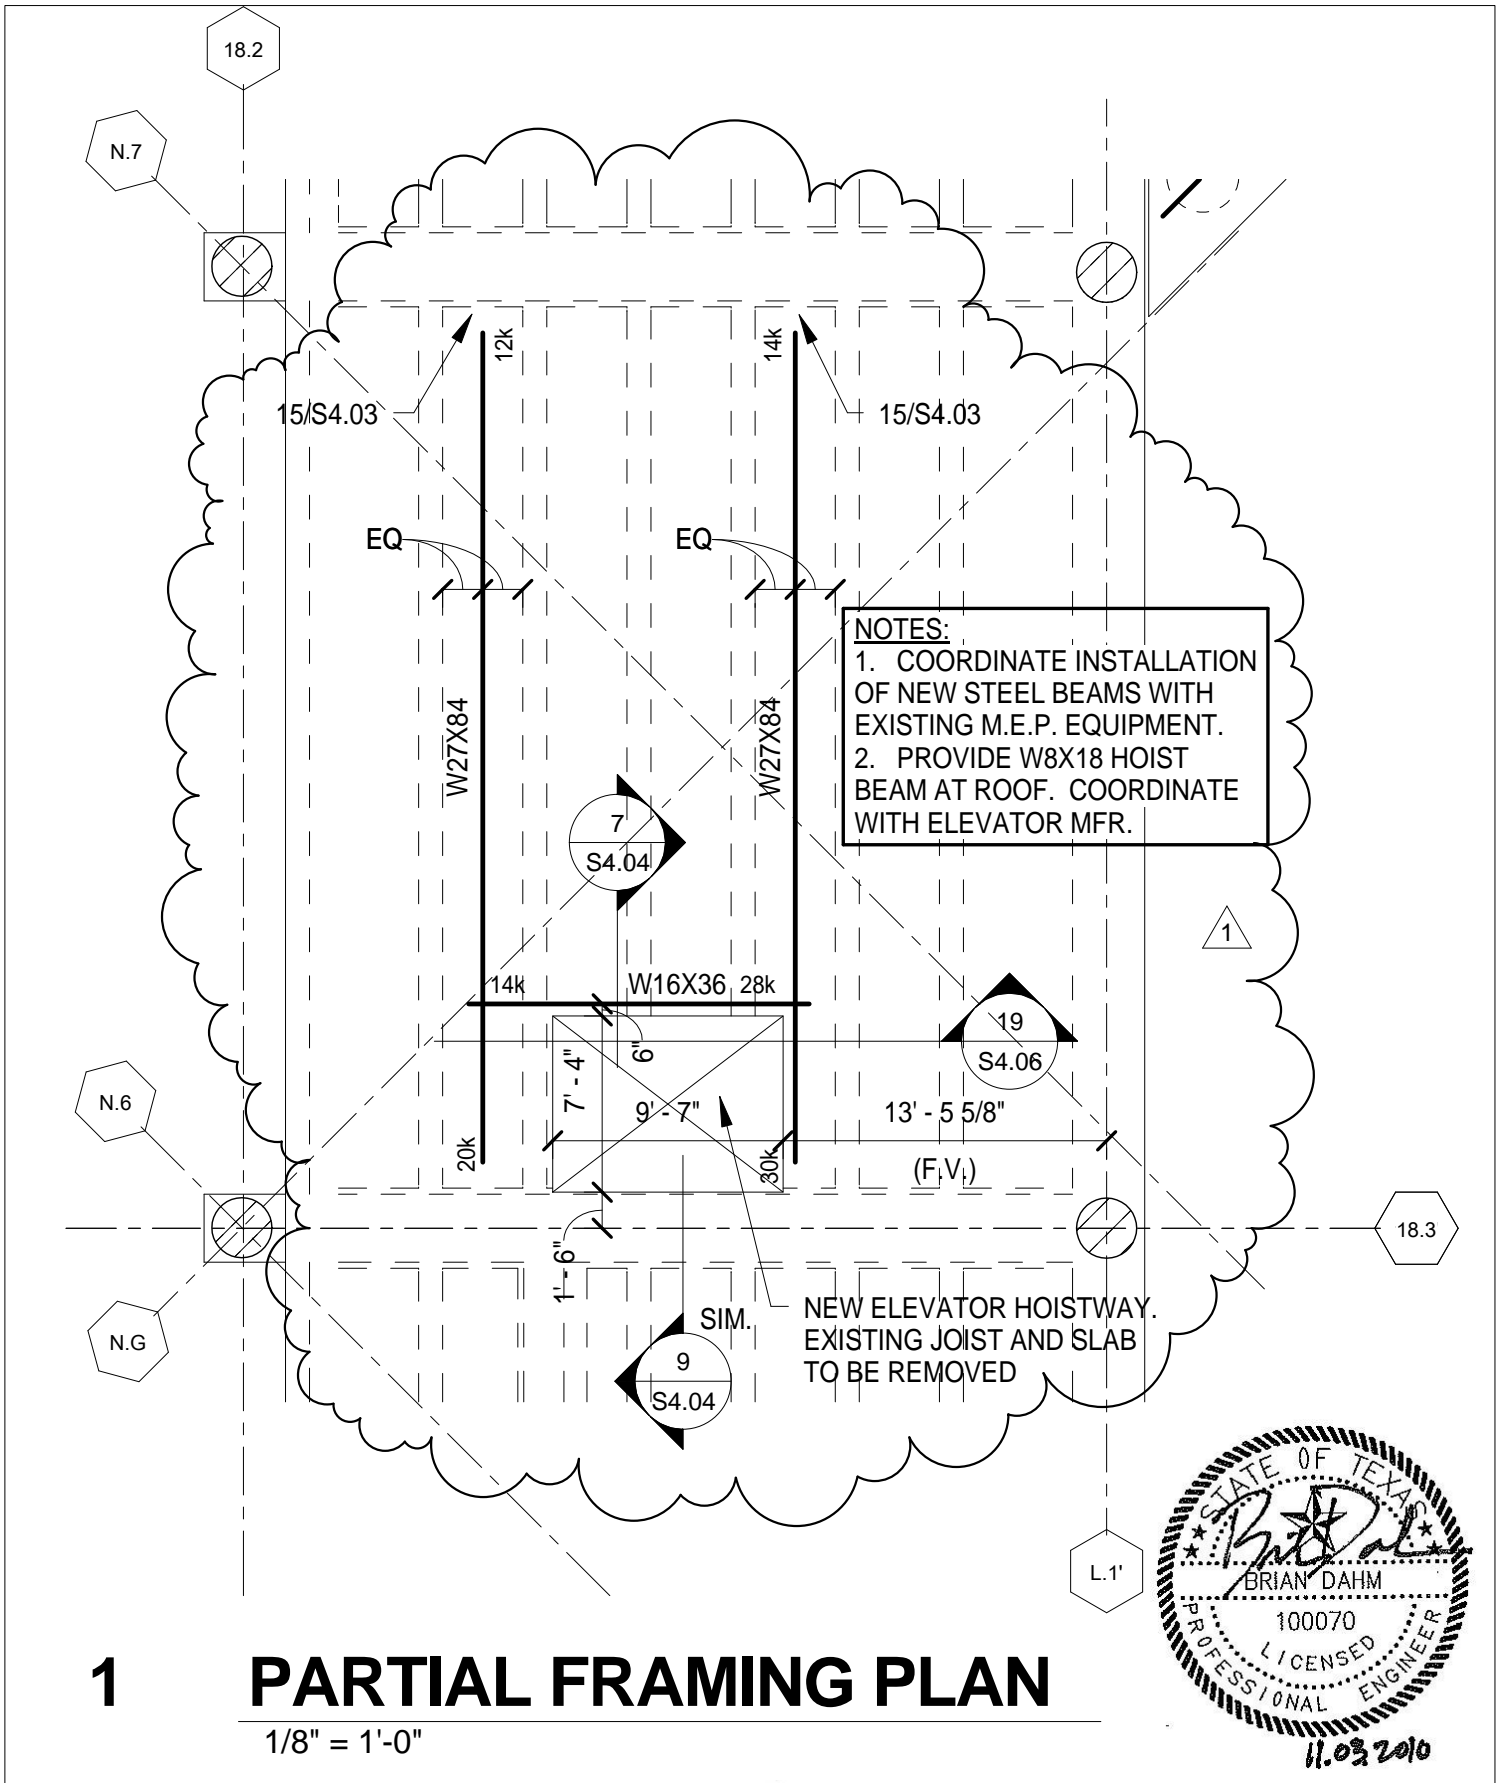

1 PARTIAL FRAMING PLAN

1/8" = 1'-0"

HKS

HKS, INC.
1919 MCKINNEY AVENUE
DALLAS, TX 75201-1753

DALLAS

CONVENTION CENTER

DATE
11/03/10



SCALE
1/8" = 1'-0"

REF. DWG.
1/S2.03B

ISSUE
ADDENDUM #4

SHEET NO.

SKS-1

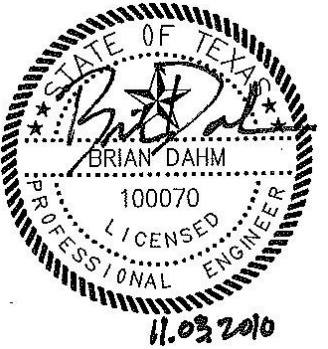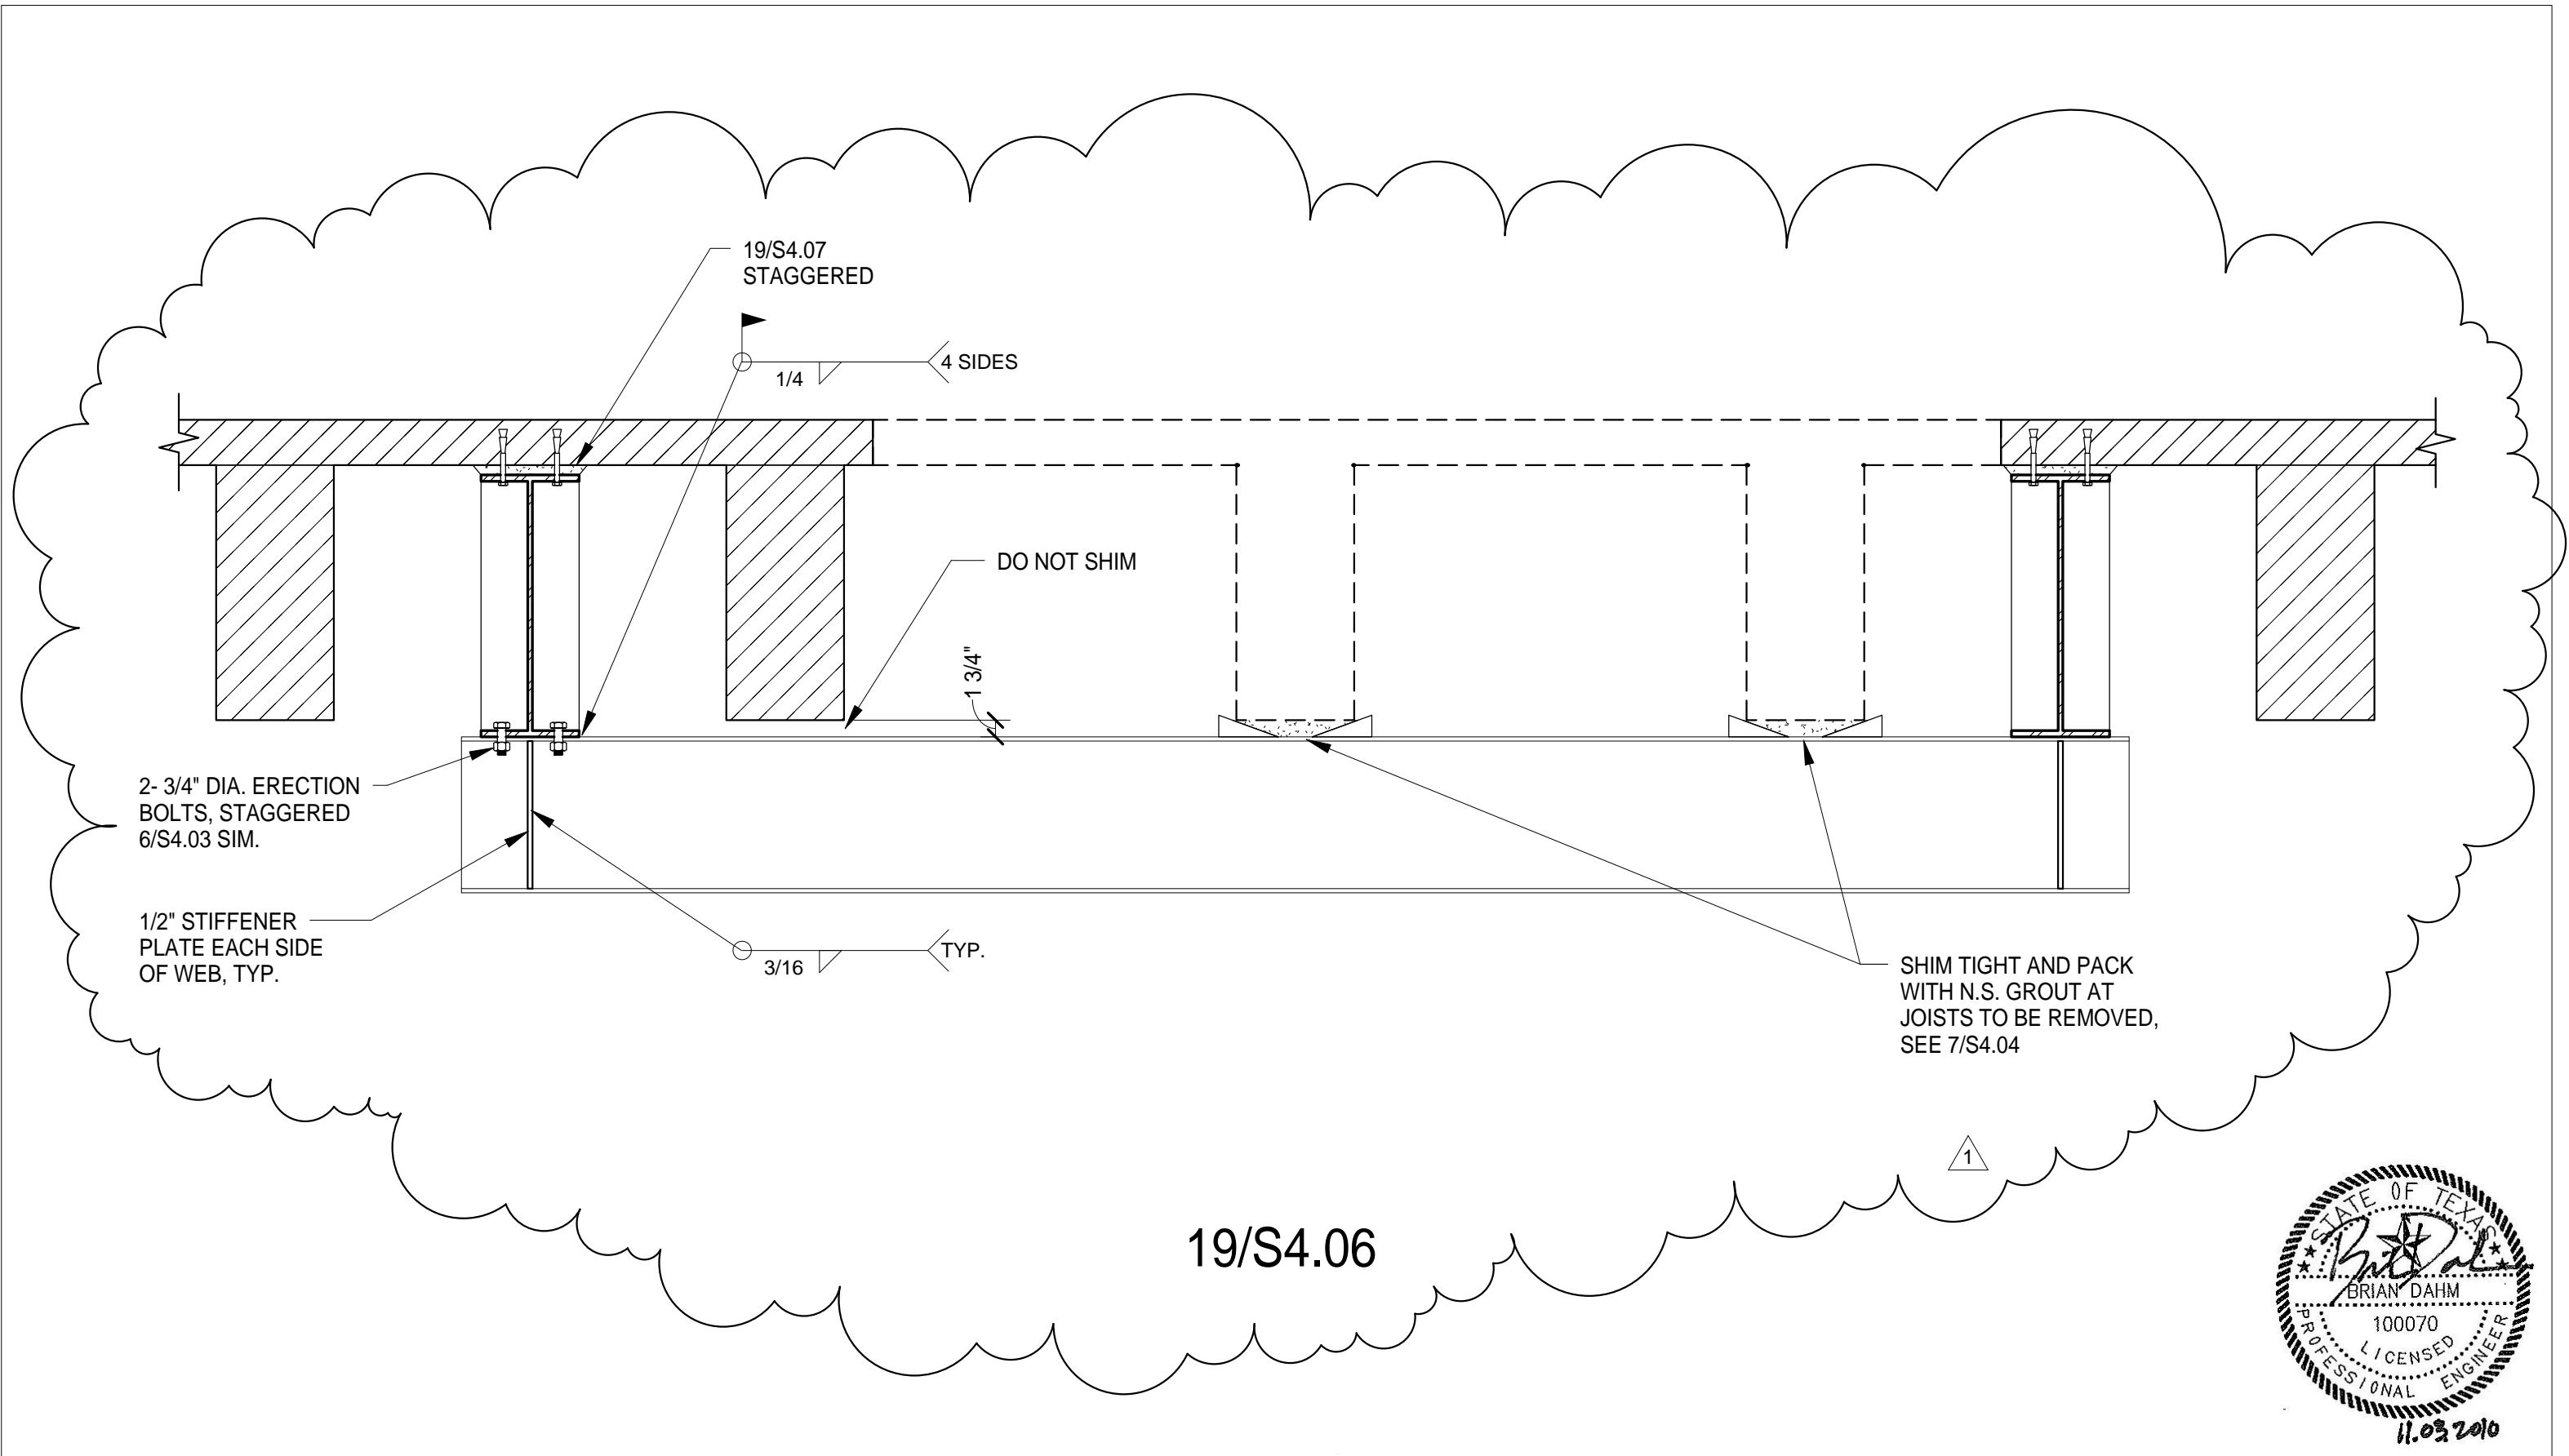

HKS

HKS, INC.
1919 MCKINNEY AVENUE
DALLAS, TX 75201-1753



DATE 11/03/10	ISSUE ADDENDUM #4
SCALE 3/4" = 1'-0"	SHEET NO. SKS-2
REF. DWG. 19/S4.06	